


Scale 1 : 10000

SEE FRAME 'A'

SEE BALLYKEERAN MAP

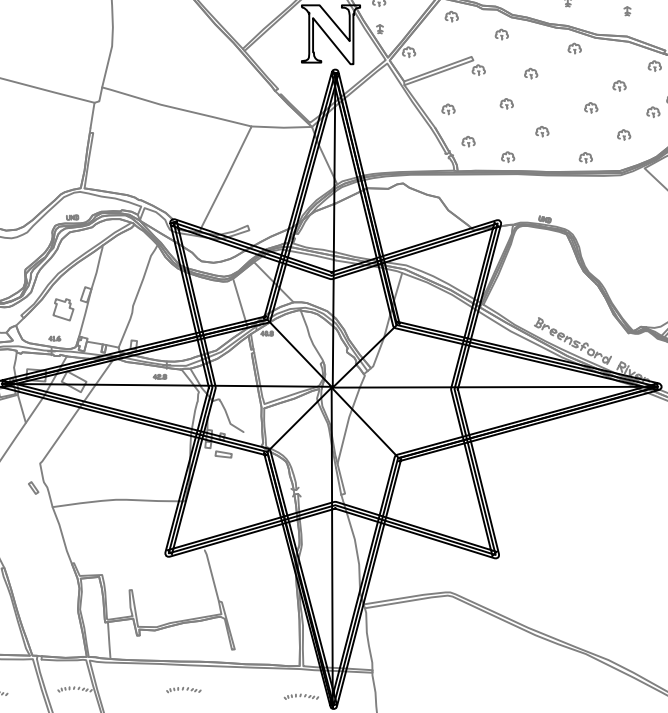

FRAME 'A'

- 30 km/h zone shown
- 50 km/h zone shown
- 60 km/h zone shown
- 80 km/h zone shown
- 100 km/h zone shown
- Zone to be reduced from 80 km/h to 50 km/h shown


Scale 1 : 10000

FRAME 'B'

Scale 1 : 7500

SEE FRAME 'B'

Westmeath Co Council O.S Map license No CCMA-9802

A		New signs added to Moydrum road.		19/1/2010	MF
REV.	DESCRIPTION.			DATE.	BY.
					
WESTMEATH COUNTY COUNCIL					
PROJECT: SPECIAL SPEED LIMITS BYE-LAWS 2017					
TITLE: ATHLONE TOWN & ENVIRONS					
Scale:	as shown	Datum:	MALIN	Date:	17/01/2017
Drawing No.	SL_17_3	Stage		Revision	A
Surveyed	Drawn	Checked	Approved		
MM MF	M.Flanagan	Vincent Mulry	Michael Connolly		
DESIGN OFFICE, COUNTY BUILDINGS, MULLINGAR,			FILE NAME AND DIRECTORY ATHLONE_17.dwg PSROADSSpeedLimitsSpeedLimit2017		