


M6 J8 Eastbound/Westbound Interchange Closure and Diversion

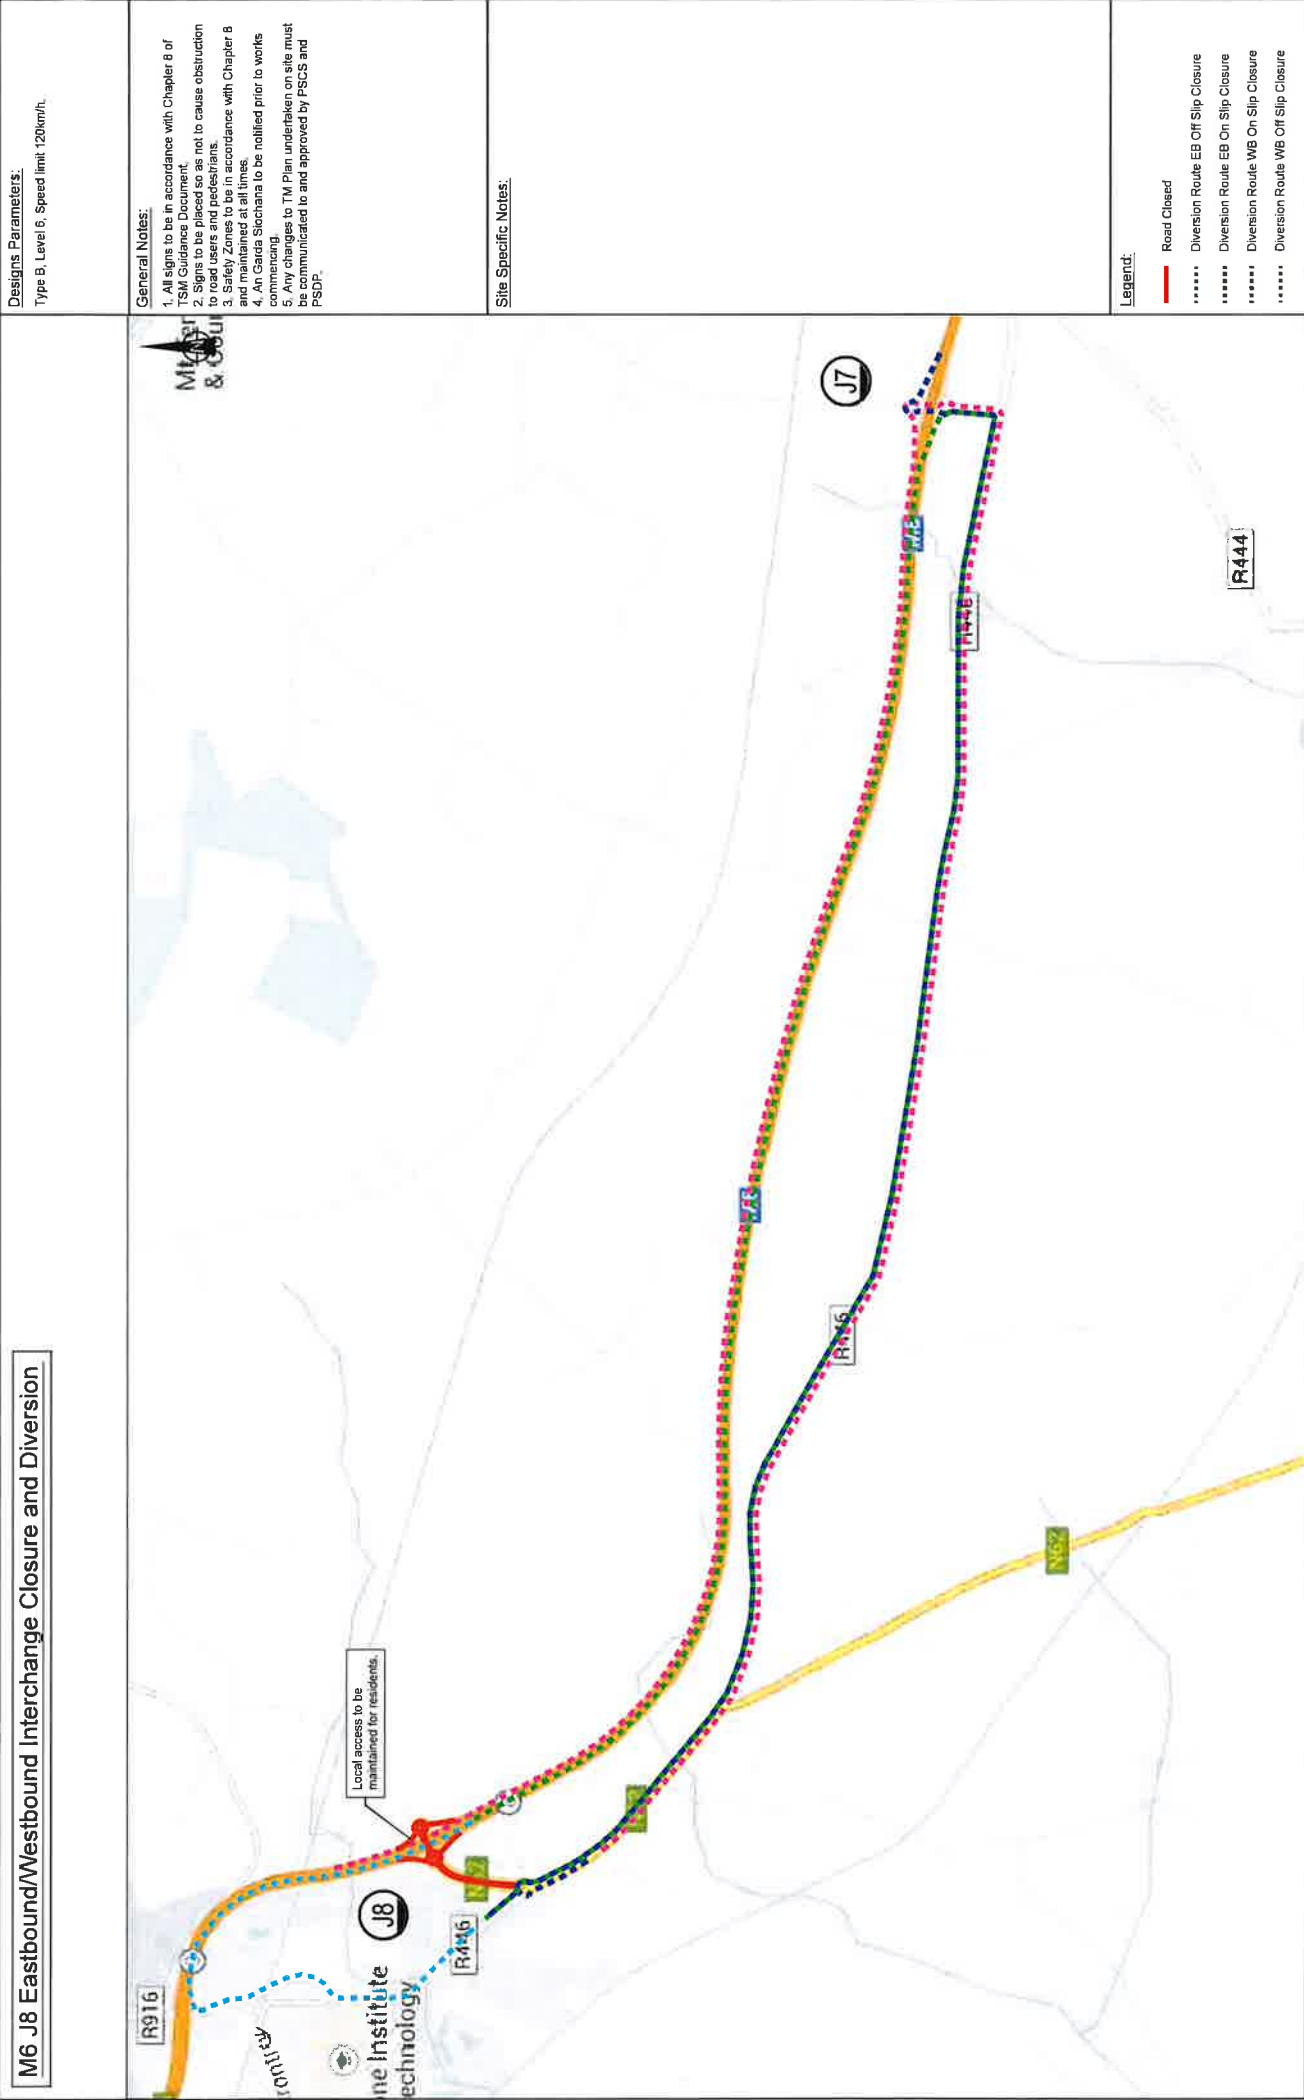

Client: VIAE LTD Dolcain House, Monastery Road Clonsilla, Dublin 22 T: +353 (1) 4033248 Email: info@viae.ie Web: www.viae.ie		Project Title: M6 J8 Resurfacing		Drawing Title: Temporary Traffic Management Layout For M6 J8 Eastbound & Westbound Interchange Closure and Diversions		Revision Details Box Rev. No. Comments		Detail Box Drawn: PB Scale: not to scale Date: 18.07.2017 Approved: PMC Drawing no.: TMD/2017/EF002 Rev: 0	
--	--	--	--	--	--	---	--	--	--


M6 J3 Eastbound On/Off Slip & Roundabout Closure and Diversions

Designs Parameters:
Type B, Level 6, Speed limit 120km/h.

General Notes:
1. All signs to be in accordance with Chapter 8 of TMA Guidance Document.
2. Signs to be placed on the slip to not to cause obstruction to traffic on the slip and to be maintained at all times.
3. Safety Zones to be in accordance with Chapter 8 and maintained at all times.
4. An Garda Síochána to be notified prior to works commencing.
5. Any changes to TM Plan undertaken on site must be communicated to and approved by PSCS and PSDP.

Site Specific Notes:

Legend:
Road Closed
Diversion Route E8&MB On-R400 Slip Closure
Diversion Route R400 & EB On Slip Closure
Diversion Route EB Off Slip Closure & Access to R400

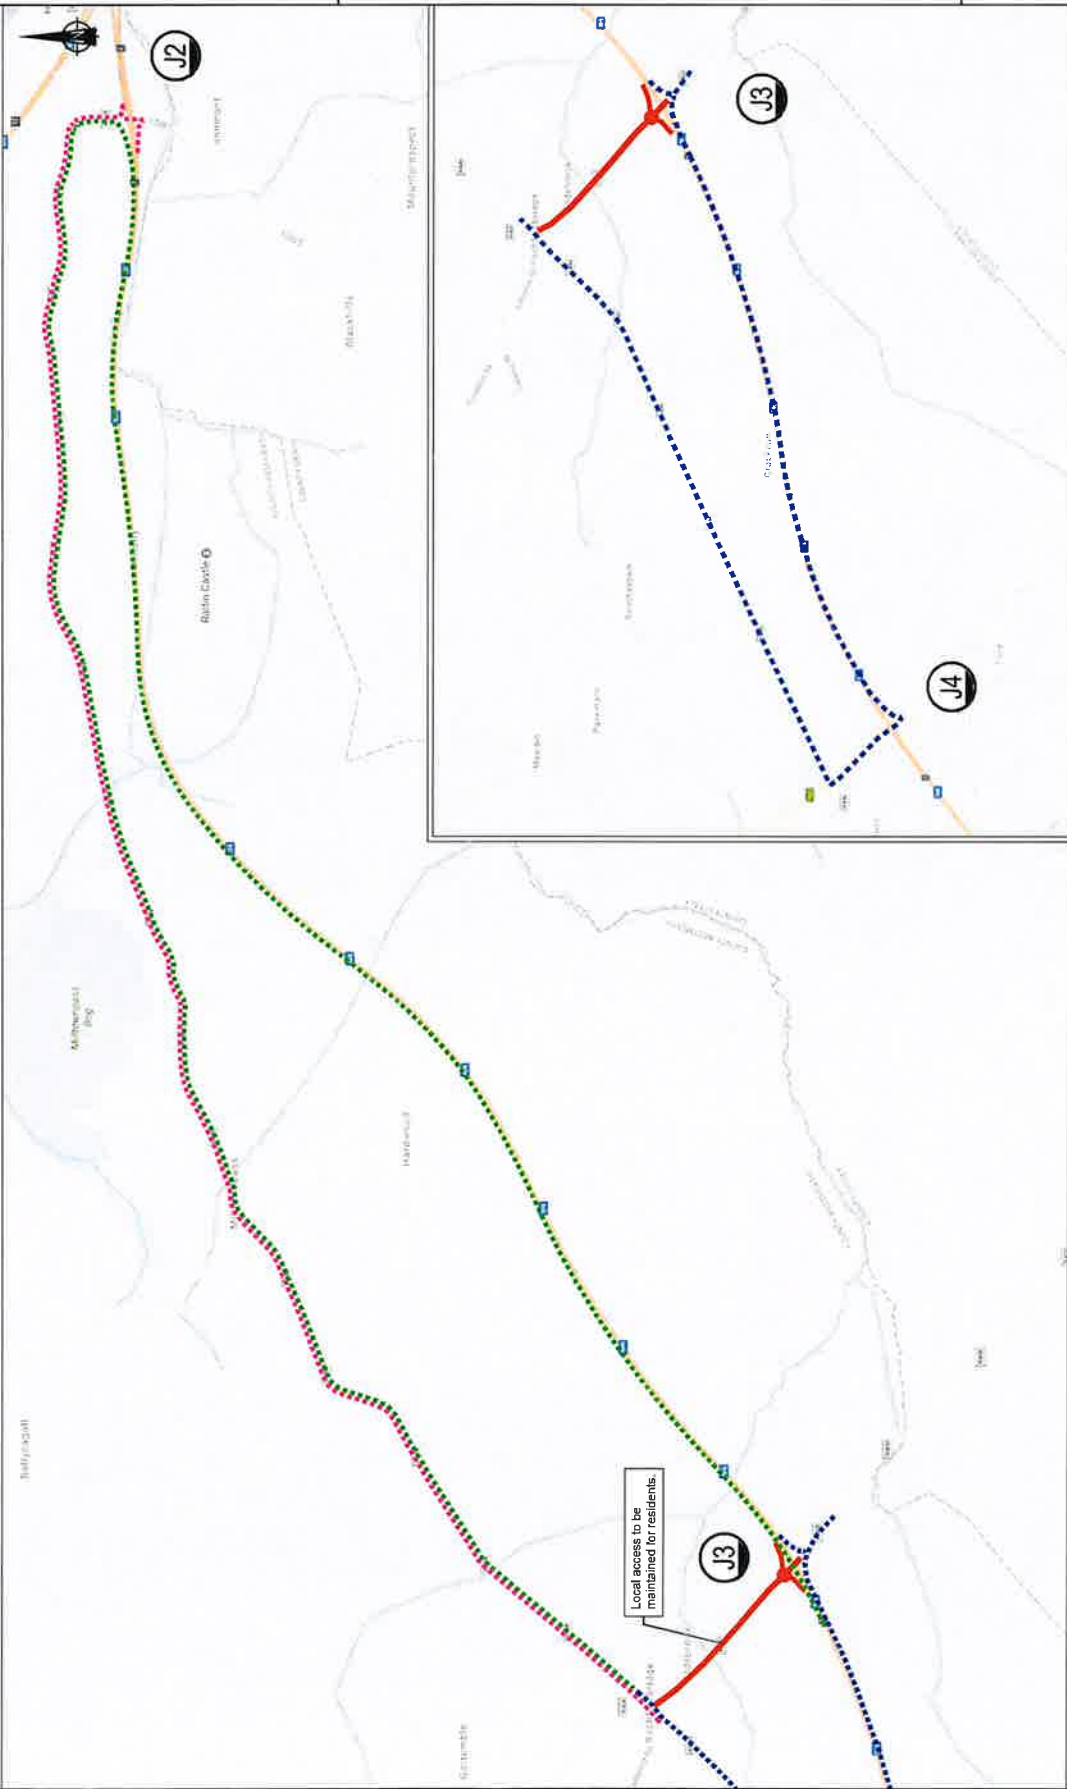



Total Traffic Management

VIAE LTD
Dotaun House, Monastery Road
Clondalkin, Dublin 22
T: +353 (1) 4033246
Email: info@viae.ie
Web: www.viae.ie

Client: 


Project Title: M6 J3 Resurfacing

Drawing Title: Temporary Traffic Management Layout For N6 J3 Eastbound Off/On Slip & Roundabout Closure and Diversions

Revision Details Box	
REV	NO. COMMENTS

Detail Box	
Drawn:	Scale:
PB	not to scale
Approved:	Date:
PWC	18.07.2017
Drawing no.:	
TMD/2017/EF003	
Rev:	
0	

M6 J3 Westbound On/Off Slip & Roundabout Closure and Diversions

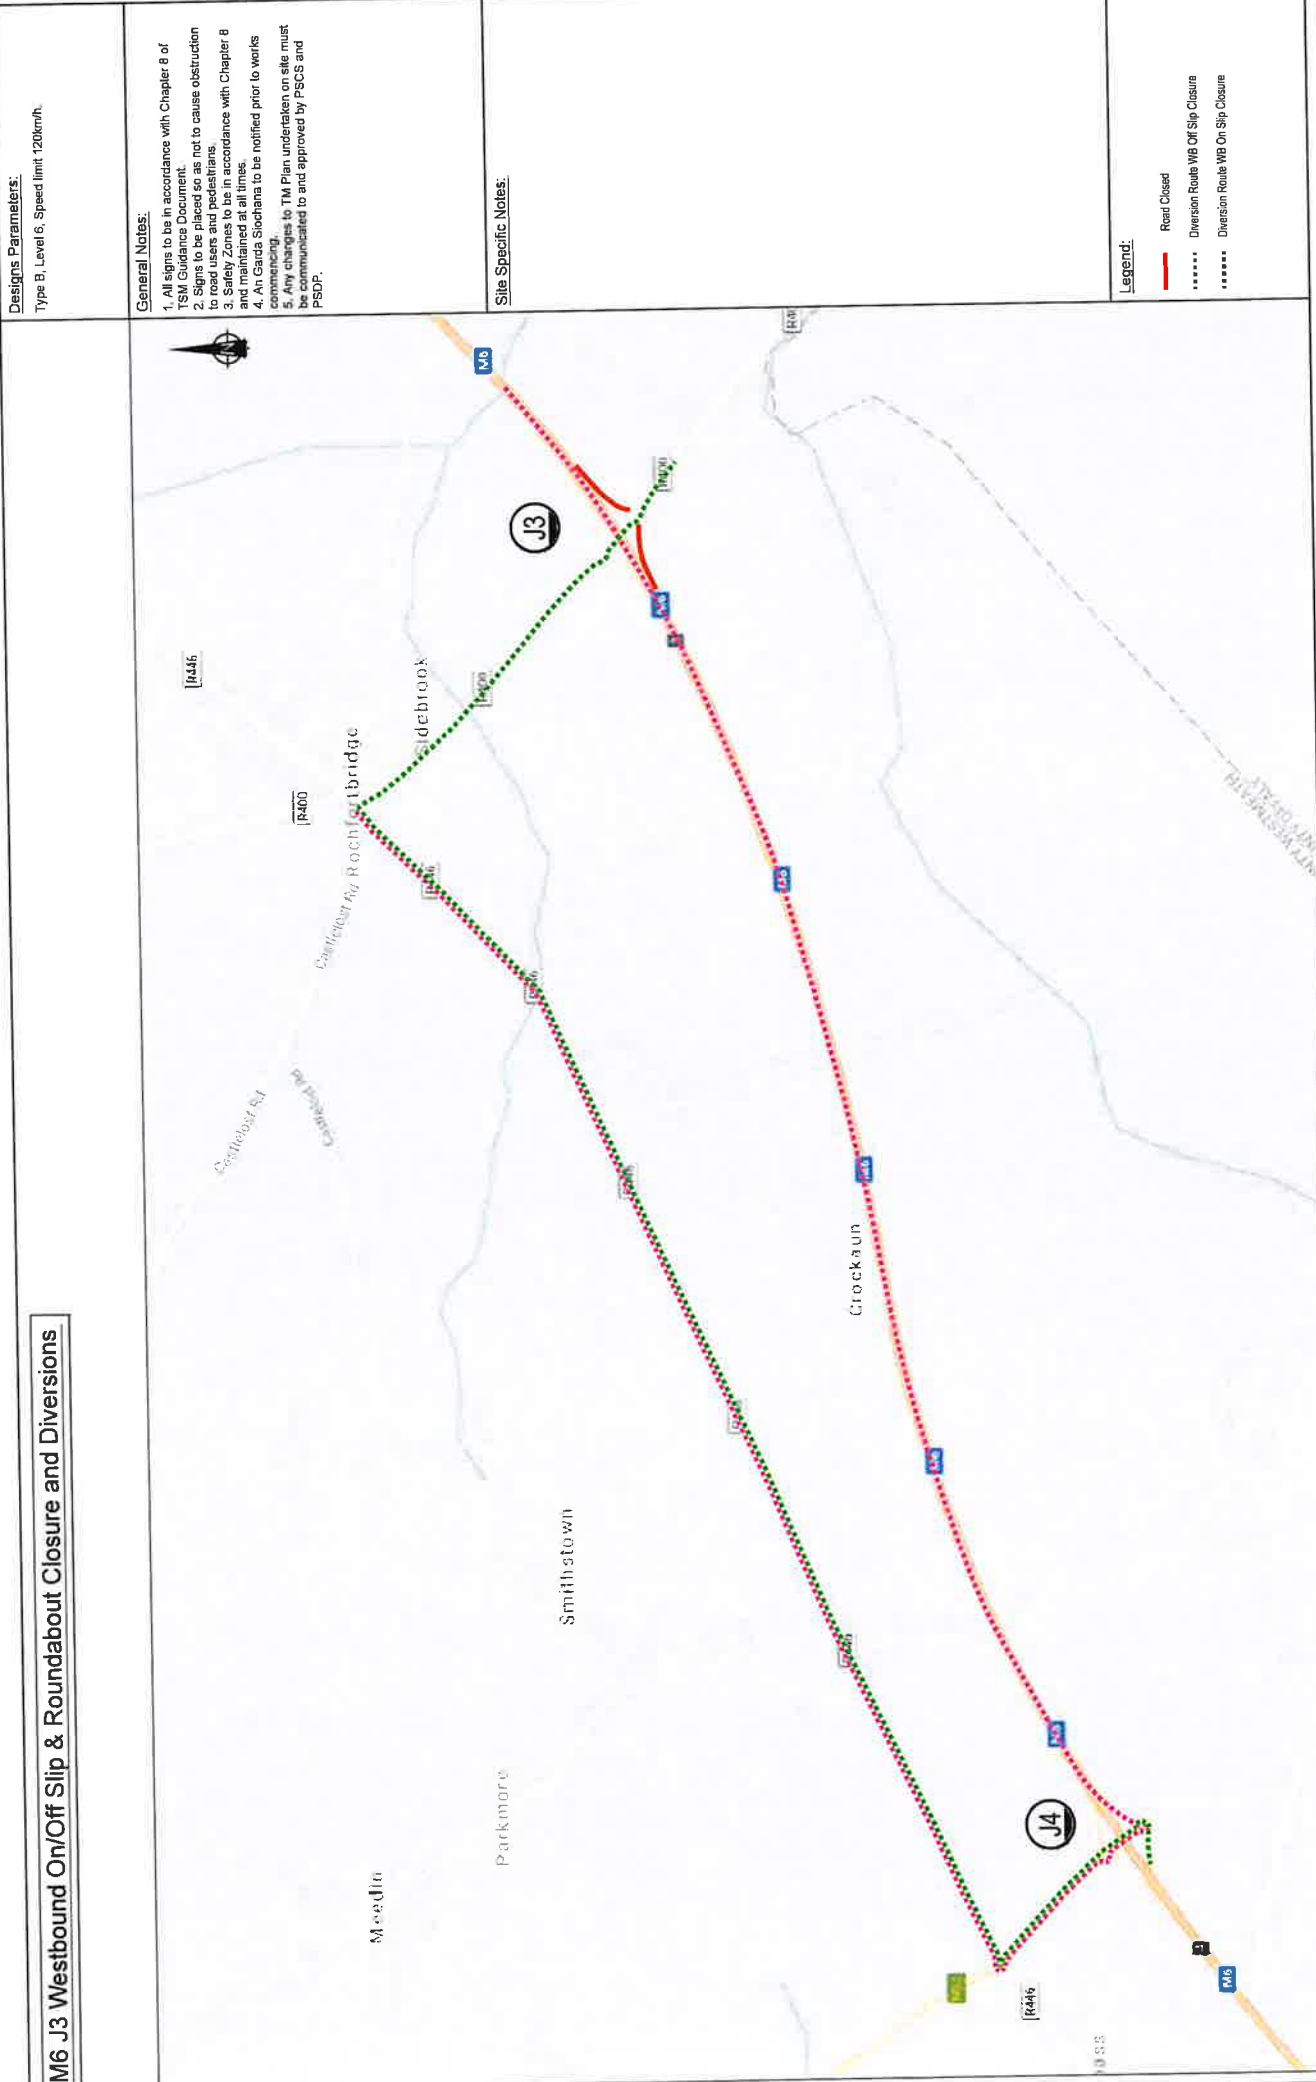

Revision Details Box REV. No. Comments	Drawing Title: Temporary Traffic Management Layout For N6 J3 Westbound Off/On Slip Closure and Diversions	Project Title: M6 J3 Resurfacing	Client: VIAE LTD Dokeela House, Monastery Road Clonsilla, Dublin 22 T: +353 (1) 4033246 Email: info@viae.ie Web: www.viae.ie
Detail Box Drawn: PB Scale: not to scale Approved: PMC Date: 18.07.2017 Drawing no.: TMD/2017/EF004 Rev: 0			