


Scale 1 : 10000

SEE FRAME 'A'

SEE BALLYKEERAN MAP

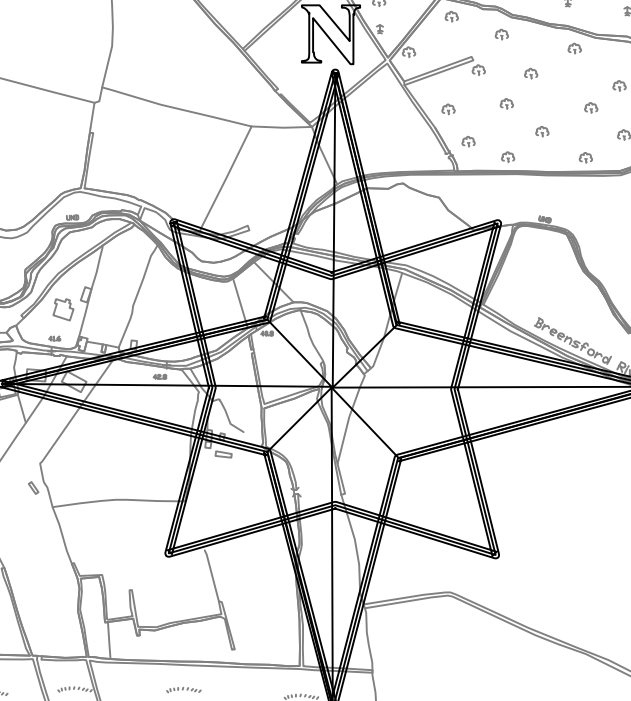

FRAME 'A'

- 30 km/h zone shown
- 50 km/h zone shown
- 60 km/h zone shown
- 80 km/h zone shown
- 100 km/h zone shown
- Zone to be reduced from 80 km/h to 50 km/h shown


Scale 1 : 10000

FRAME 'B'

Scale 1 : 7500

SEE FRAME 'B'

Westmeath Co Council O.S Map license No CCMA-9802

REV.	DESCRIPTION.	DATE.	BY.
 WESTMEATH COUNTY COUNCIL			
PROJECT: SPECIAL SPEED LIMITS BYE-LAWS 2017			
TITLE: ATHLONE TOWN & ENVIRONS			
Scale:	as shown	Datum:	MALIN
Drawing No.	SL_17_3	Date:	17/01/2017
Stage	DISCUSSION	Revision	
Surveyed	Drawn	Checked	Approved
MM MF	M.Flanagan	Vincent Mulry	Michael Connolly
DESIGN OFFICE, COUNTY BUILDINGS, MULLINGAR,		FILE NAME AND DIRECTORY ATHLONE_17.dwg PSROADS\Speed_Limits\Speed_Limit 2017	