





10Kv

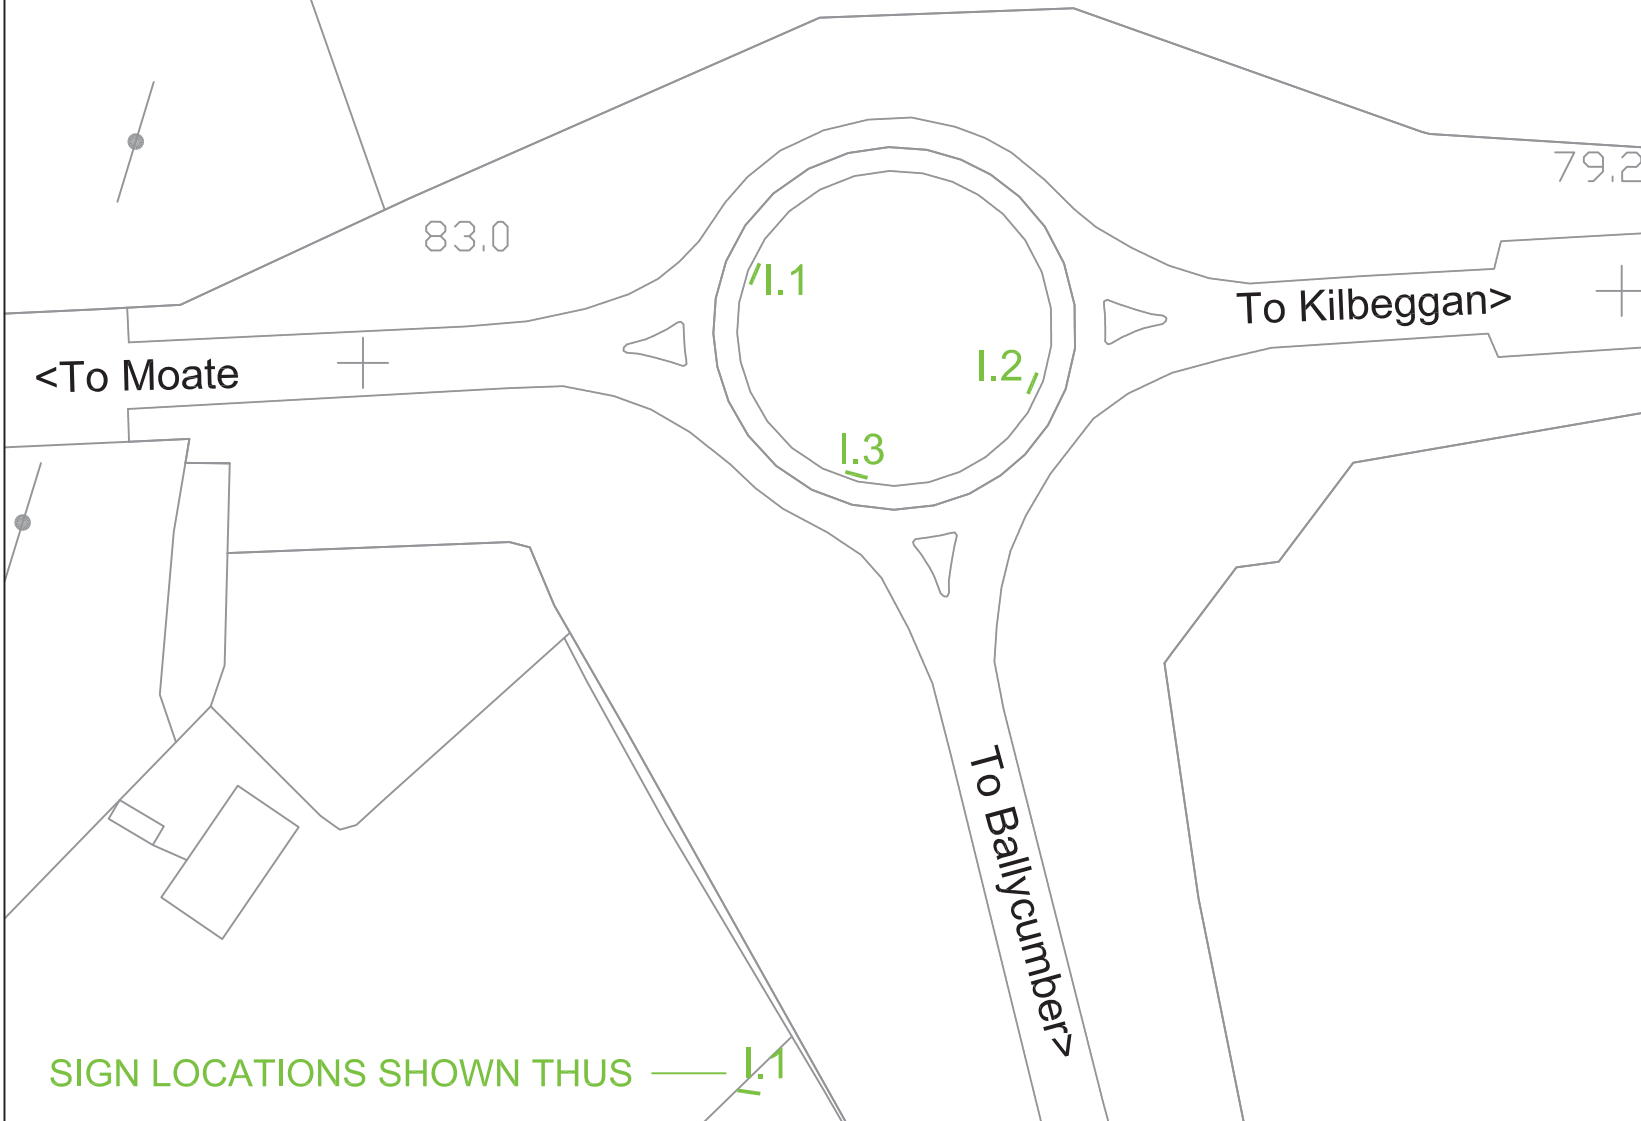

SIGN LOCATIONS SHOWN THUS — I.1

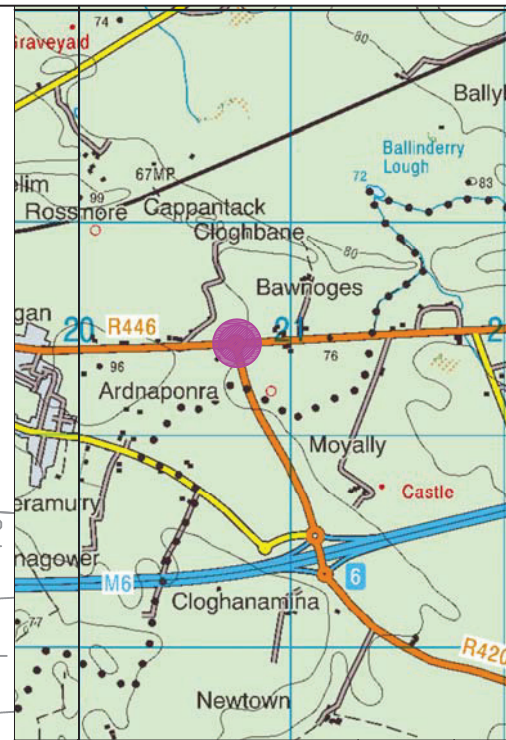

REV.	DESCRIPTION.	DATE.	BY.
------	--------------	-------	-----



**WESTMEATH
COUNTY
COUNCIL**

PROJECT:
ROUNABOUT ADVERTISEMENT
SCHEME

TITLE:
BAWNOGES MOATE ROUNABOUT
ATHLONE

Scale: 1 : 1000 @ A4 **Datum:** MALIN **Date:** AUG 2017

Drawing No.	Stage	Revision
377_RSS_13_I		0

Surveyed	Drawn	Checked	Approved
	MM	LH	

DESIGN OFFICE,
COUNTY BUILDINGS,
MULLINGAR,
Phone 044 9332000 Web: www.westmeathcoco.ie

FILE NAME AND DIRECTORY
Roundabout Sponsorship Scheme 2017.dwg
P:\ROADS\ROUNABOUT SPONSORSHIP
SCHEME\2017