


SIGN LOCATIONS SHOWN THUS — P1

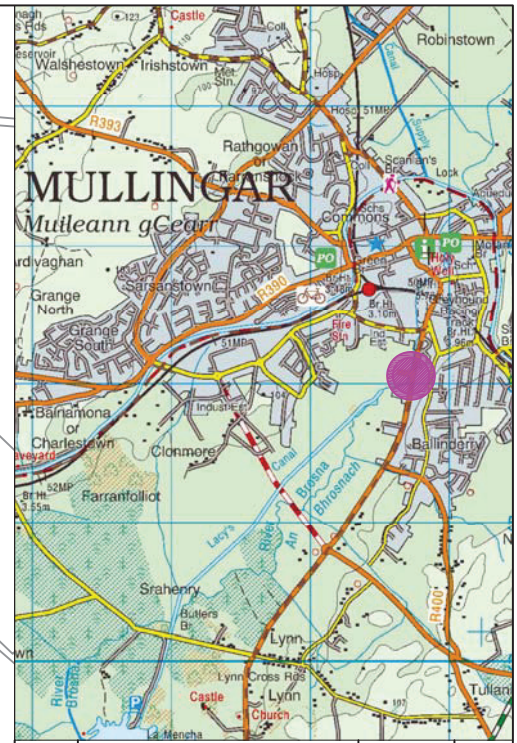

REV.	DESCRIPTION.	DATE.	BY.
		WESTMEATH COUNTY COUNCIL	
PROJECT: ROUNDAABOUT ADVERTISEMENT SCHEME			
TITLE: BROSNA ROUNDAABOUT MULLINGAR			
Scale: 1 : 1000 @ A4		Datum: MALIN	Date: AUG 2017
Drawing No. 377_RSS_13_P		Stage	Revision 0
Surveyed	Drawn	Checked	Approved
	MM	MM	
DESIGN OFFICE, COUNTY BUILDINGS, MULLINGAR, <small>Phone 044 9332000 Web: www.westmeathcoco.ie</small>		FILE NAME AND DIRECTORY Roundabout Sponsorship Scheme 2017.dwg P:\ROADS\ROUNDAABOUT SPONSORSHIP SCHEME\2017	